



侧面图 1/100

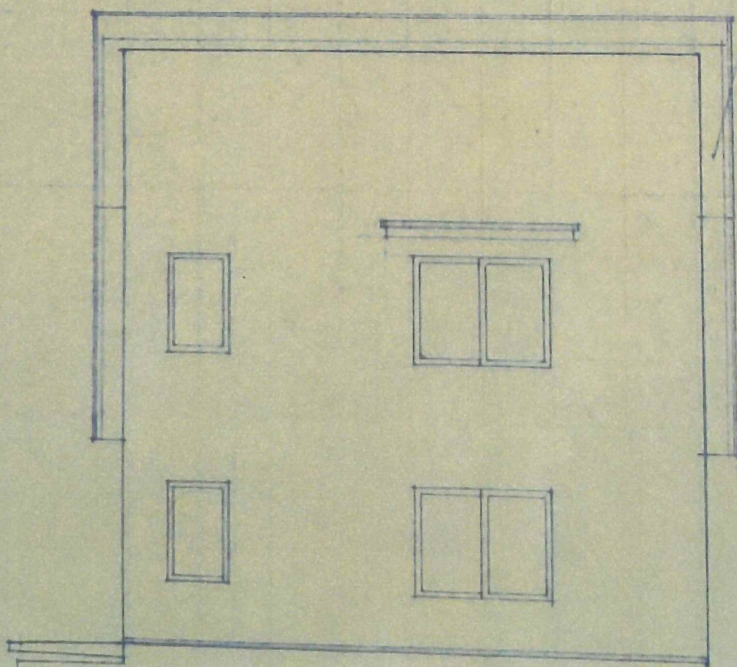

备注: 门-上板, 一部有木板含漆
- VP 涂装

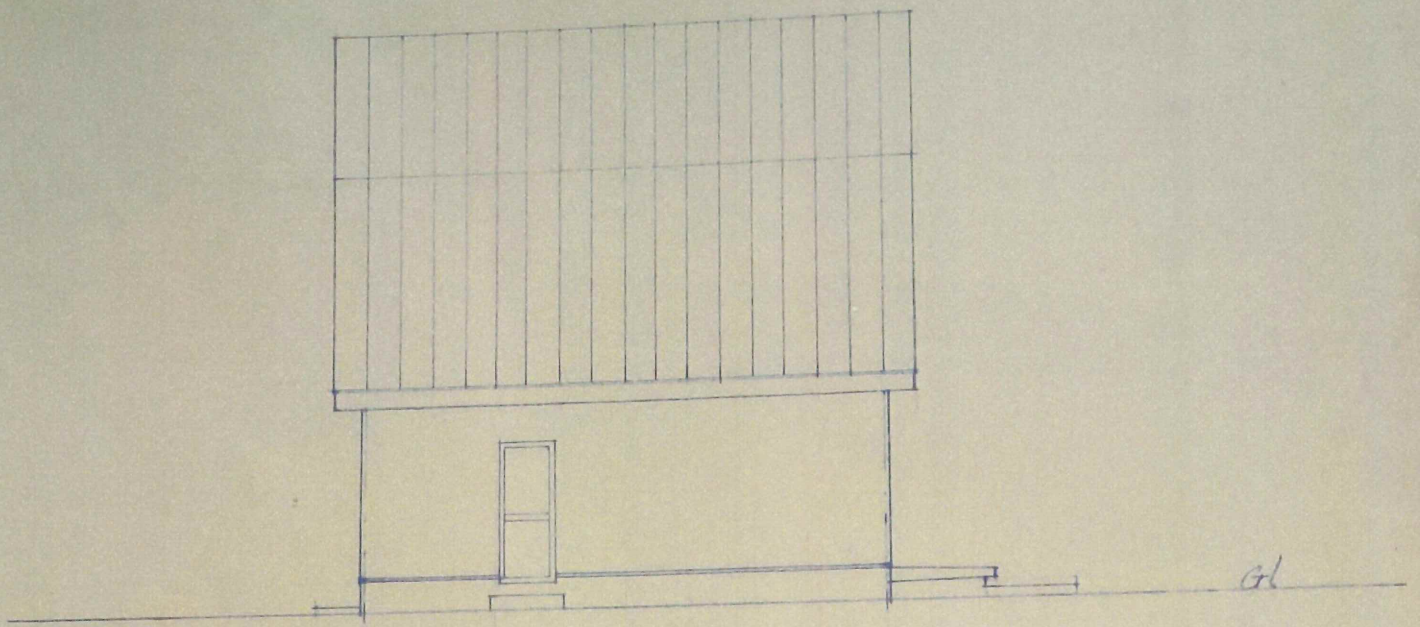

後面姿図 1/100

+ 長尺竹-鉄板 29"
+ 7x7ポルトセメント 22x18

+ 外壁 防火セメント 12%

